

SCALE: 1" = 50'



HARVEST TRAIL OF WESTFIELD, SECTION 1 SECONDARY PLAT

A REPLAT OF PART OF BLOCK 4 OF THE WOODS
ROBINSON BRIGGS PUD IN SEC. 23, 25, & 26-T19N-R3E
WASHINGTON TWP., HAMILTON CO., IN

LEGEND:

- Represents a 5/8 inch diameter rebar with aluminum cap to be set to mark street centerline control at intersections, points of curvature and points of tangency.
- Represents an existing concrete right of way marker.
- Represents a 4 inch square concrete monument to be set to exterior corners, points of curvature and points of tangency.
- All other lot corners to be marked with a 5/8 inch diameter rebar with a plastic cap stamped Weihe Engr. 0012.
- D.&U.E. - Drainage and Utility Easement
- S.D.&U.E. - Sewer, Drainage and Utility Easement.
- REBAR FOUND

L.D.&U.E. - Landscaping, Drainage, and Utility Easement.


S.D.L.&U.E. - Sewer, Drainage, Landscaping and Utility Easement.


R.D.E. - Regulated Drain Easement.

B.S.L. - Building Setback Line

ROW - Right-of-Way

N.R. - Non-Radial

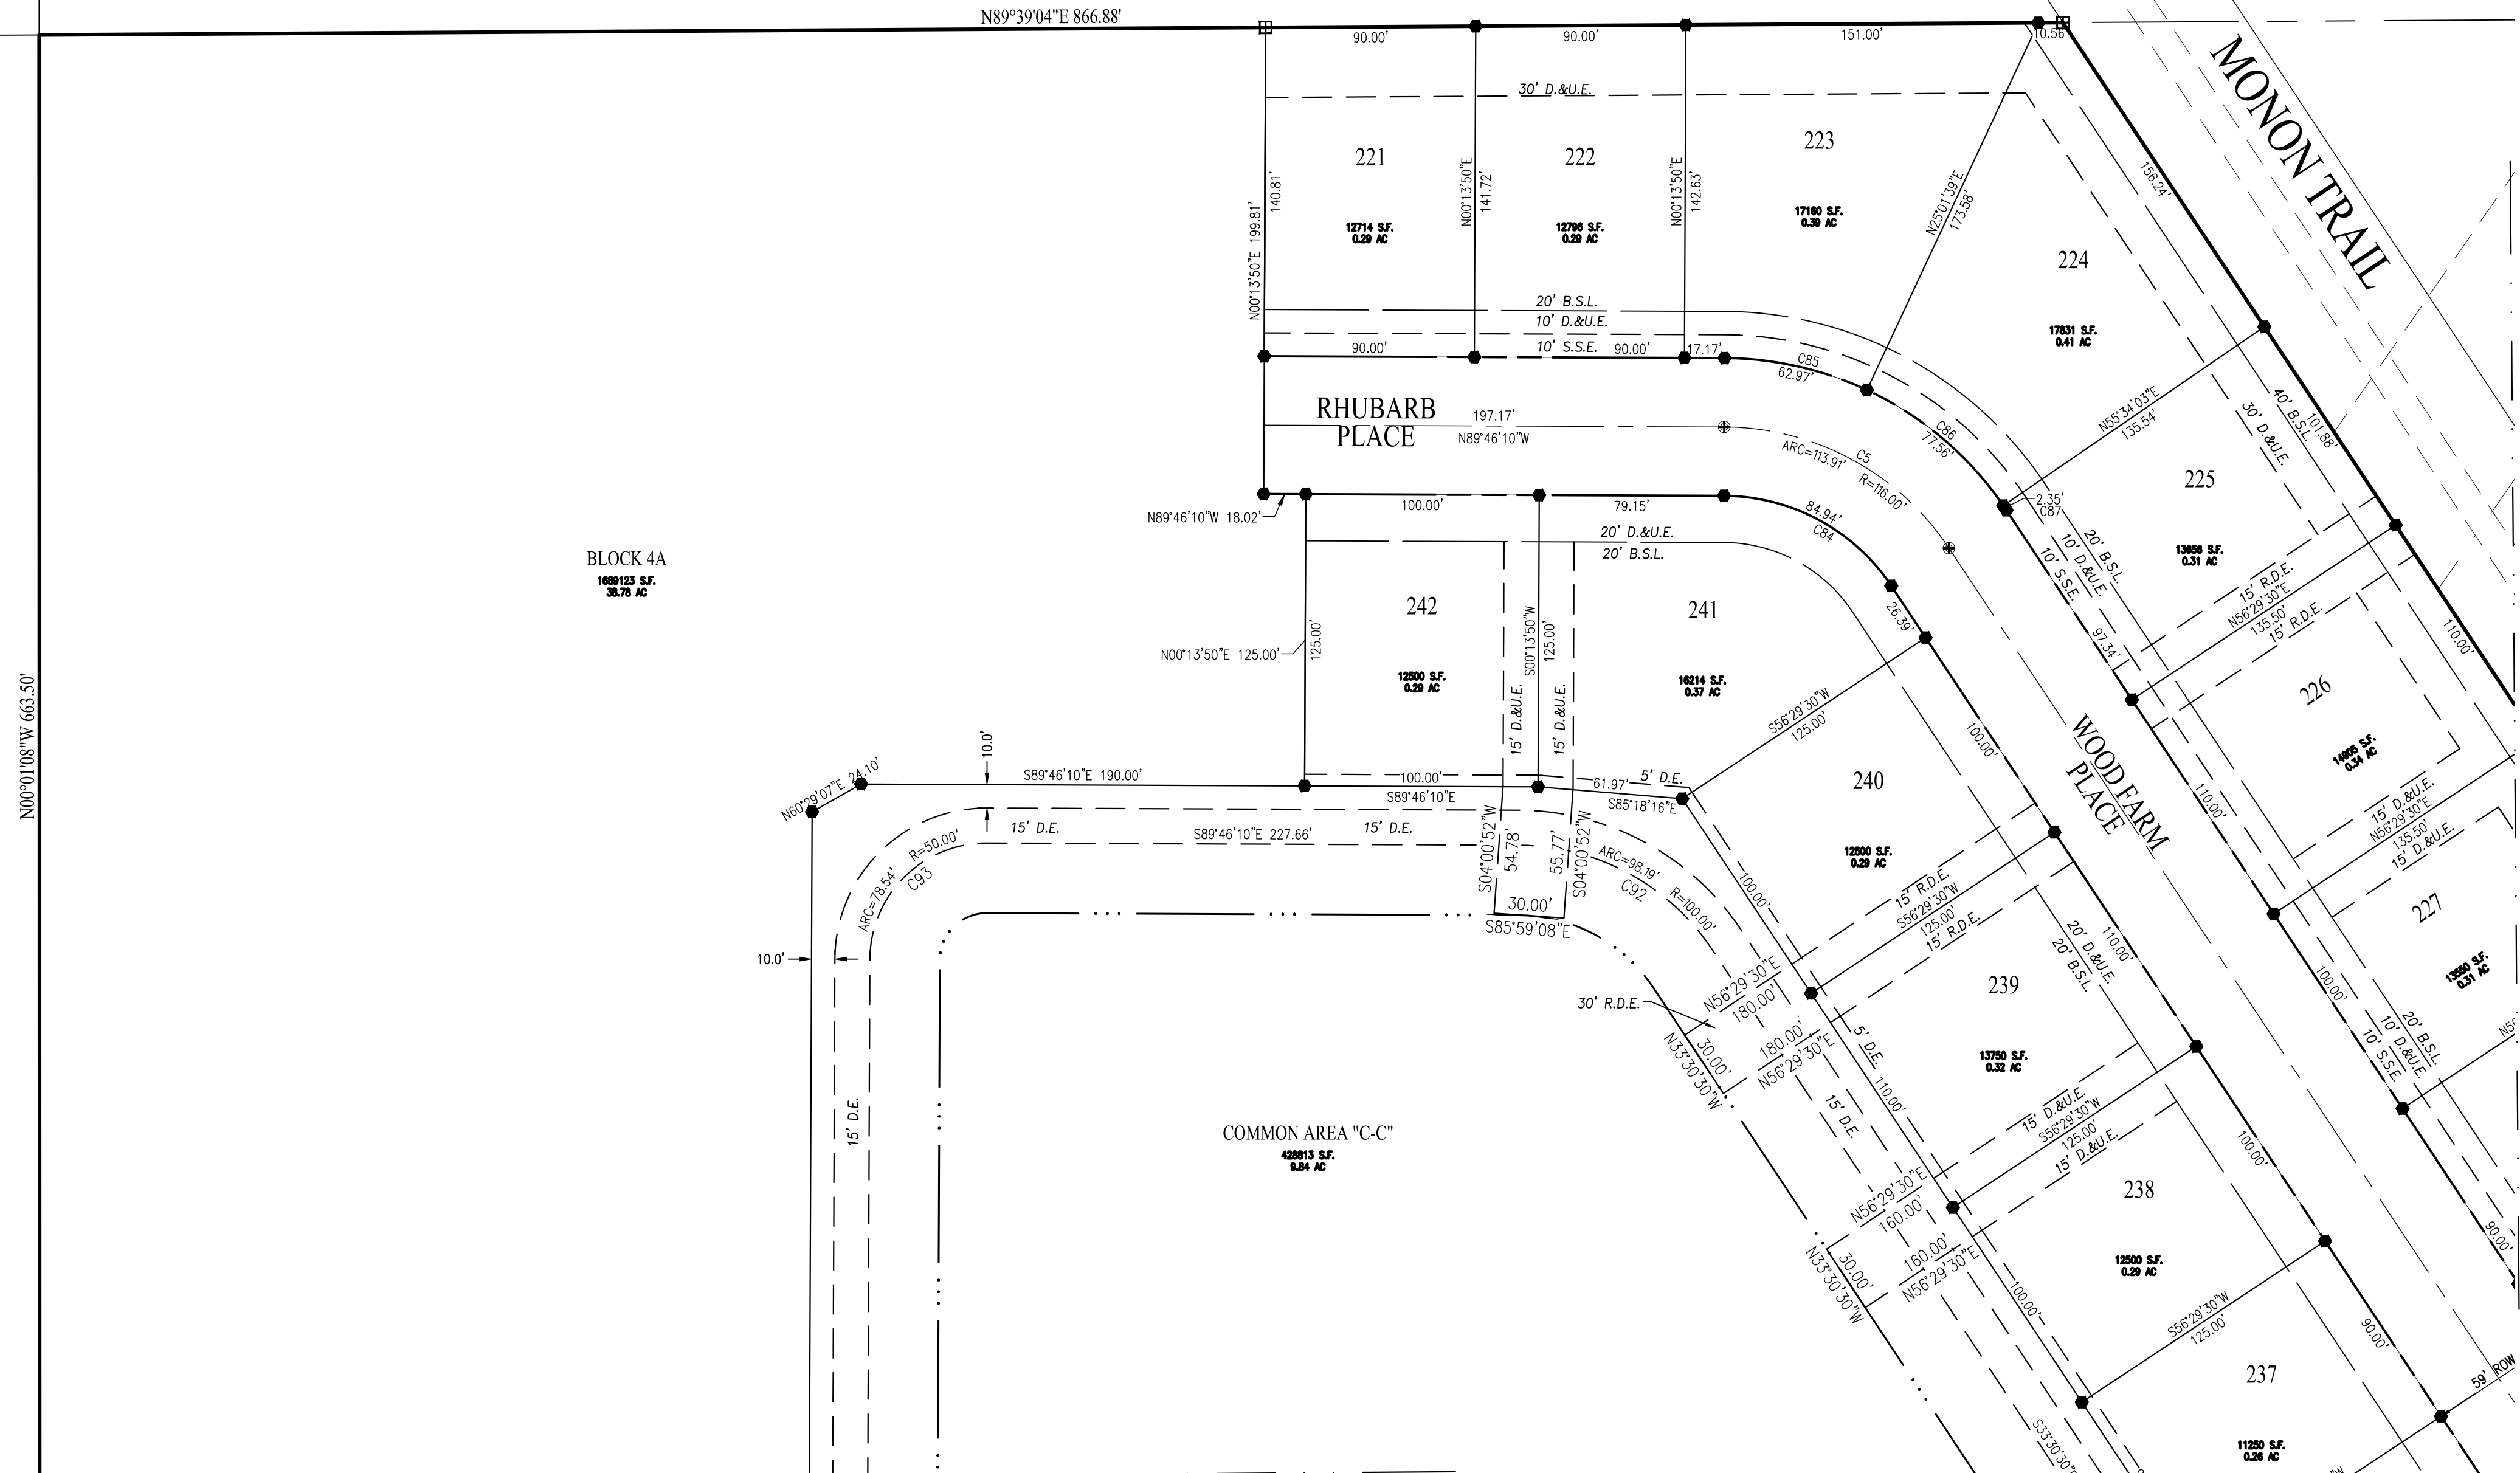

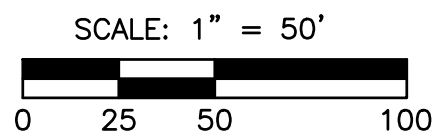


A REPLAT OF PART OF BLOCK 4 OF THE WOODS
ROBINSON BRIGGS PUD IN SEC. 23, 25, & 26-T19N-R3E
WASHINGTON TWP., HAMILTON CO., IN

LEGEND:

S.D.&U.E. – Sewer, Drainage and Utility Easement.


N.R. – Non-Radial

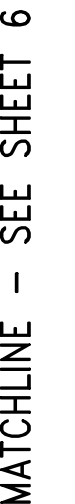


MICHAEL LUEDKE - DIVISION PRESIDENT
ADDRESS
LOCATION
PHONE:

Land Surveying | Civil Engineering
Landscape Architecture

ALLAN H. WEIHE, P.E., L.S. • FOUNDER

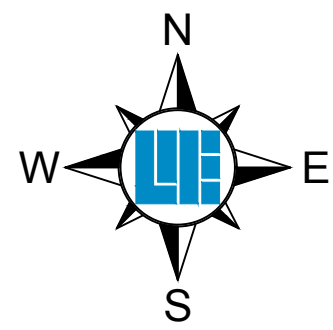

SCALE: 1" = 50'

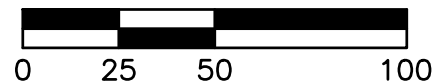

HARVEST TRAIL OF WESTFIELD, SECTION 1 SECONDARY PLAT

A REPLAT OF PART OF BLOCK 4 OF THE WOODS
ROBINSON BRIGGS PUD IN SEC. 23, 25, & 26-T19N-R3E
WASHINGTON TWP., HAMILTON CO., IN

LEGEND:

Represents a 5/8 inch diameter rebar with aluminum cap to be set to mark street centerline control at intersections, points of curvature and points of tangency.

Represents an existing concrete right of way marker.

Represents a 4 inch square concrete monument to be set to exterior corners, points of curvature and points of tangency.

All other lot corners to be marked with a 5/8 inch diameter rebar with a plastic cap stamped Weihe Engr. 0012.

D.&U.E. - Drainage and Utility Easement

S.D.&U.E. - Sewer, Drainage and Utility Easement.

L.D.&U.E. - Landscaping, Drainage, and Utility Easement.

S.D.L.&U.E. - Sewer, Drainage, Landscaping and Utility Easement.

R.D.E. - Regulated Drain Easement.

B.S.L. - Building Setback Line

ROW - Right-of-Way

N.R. - Non-Radial


MATCHLINE - SEE SHEET 2

NOT INCLUDED

BLOCK 4A
1089123 S.F.
38.78 AC

MATCHLINE - SEE SHEET 4

$\Delta = 090^{\circ}00'00''$
 $R = 20.00'$
 $T = 20.00'$
 $L = 31.42'$
CH BRG = N44°46'10"W
CH LEN = 28.28'

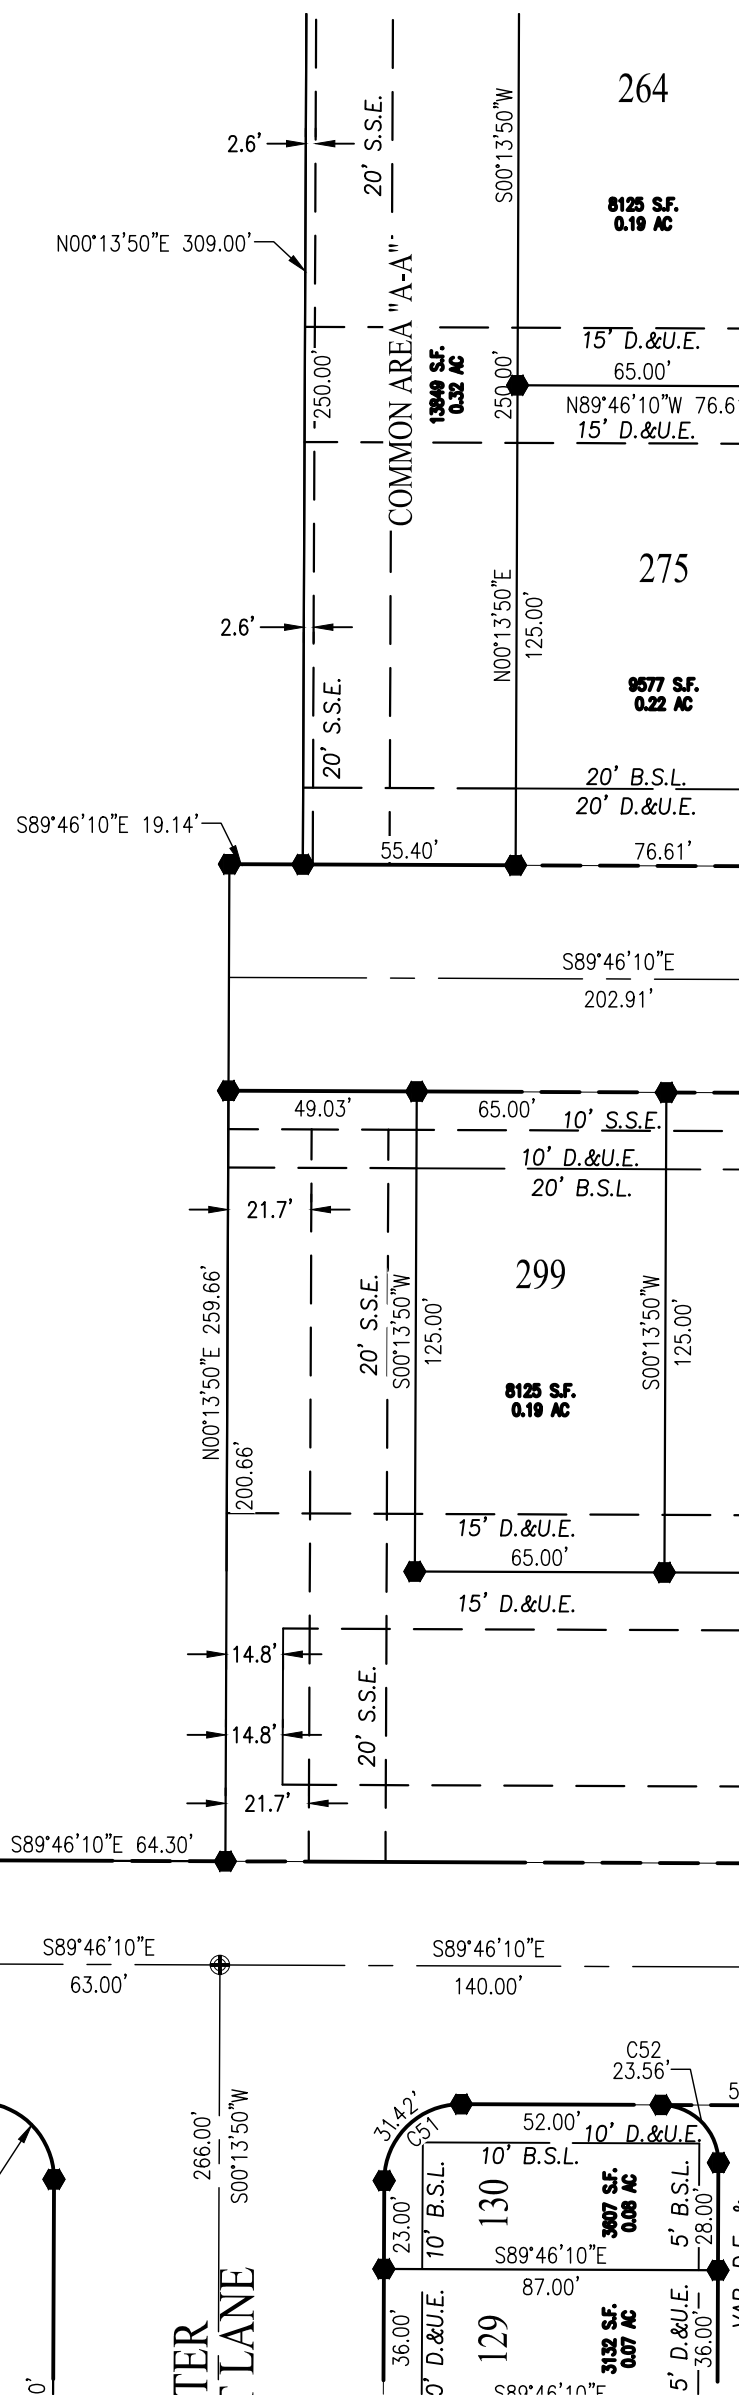

This instrument prepared for:

CND WOODS ROBINSON, LLC

MICHAEL LUEDKE - DIVISION PRESIDENT

ADDRESS

LOCATION

PHONE:

This instrument prepared by: ANDREW D. BAXTER


**WEIHE
ENGINEERS**

Land Surveying | Civil Engineering
Landscape Architecture

10505 N. College Avenue
Indianapolis, Indiana 46280
weihe.net

317 | 846 - 6611
800 | 452 - 6408
317 | 843 - 0546/fax

ALLAN H. WEIHE, P.E., L.S. - FOUNDER

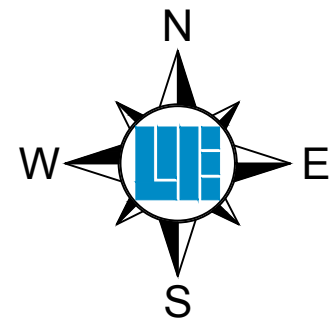

SCALE: 1" = 50'

0 25 50 100

HARVEST TRAIL OF WESTFIELD, SECTION 1 SECONDARY PLAT

A REPLAT OF PART OF BLOCK 4 OF THE WOODS
ROBINSON BRIGGS PUD IN SEC. 23, 25, & 26-T19N-R3E
WASHINGTON TWP., HAMILTON CO., IN

MATCHLINE - SEE SHEET 3

LEGEND:

Represents a 5/8 inch diameter rebar with aluminum cap to be set to mark street centerline control at intersections, points of curvature and points of tangency.

Represents an existing concrete right of way marker.

Represents a 4 inch square concrete monument to be set to exterior corners, points of curvature and points of tangency.

All other lot corners to be marked with a 5/8 inch diameter rebar with a plastic cap stamped Weihe Engr. 0012.

D.&U.E. - Drainage and Utility Easement

S.D.&U.E. - Sewer, Drainage and Utility Easement.

L.D.&U.E. - Landscaping, Drainage, and Utility Easement.

S.D.L.&U.E. - Sewer, Drainage, Landscaping and Utility Easement.

R.D.E. - Regulated Drain Easement.


B.S.L. - Building Setback Line

ROW - Right-of-Way

N.R. - Non-Radial

NOT INCLUDED

BLOCK 4A
1000123 S.F.
36.79 AC

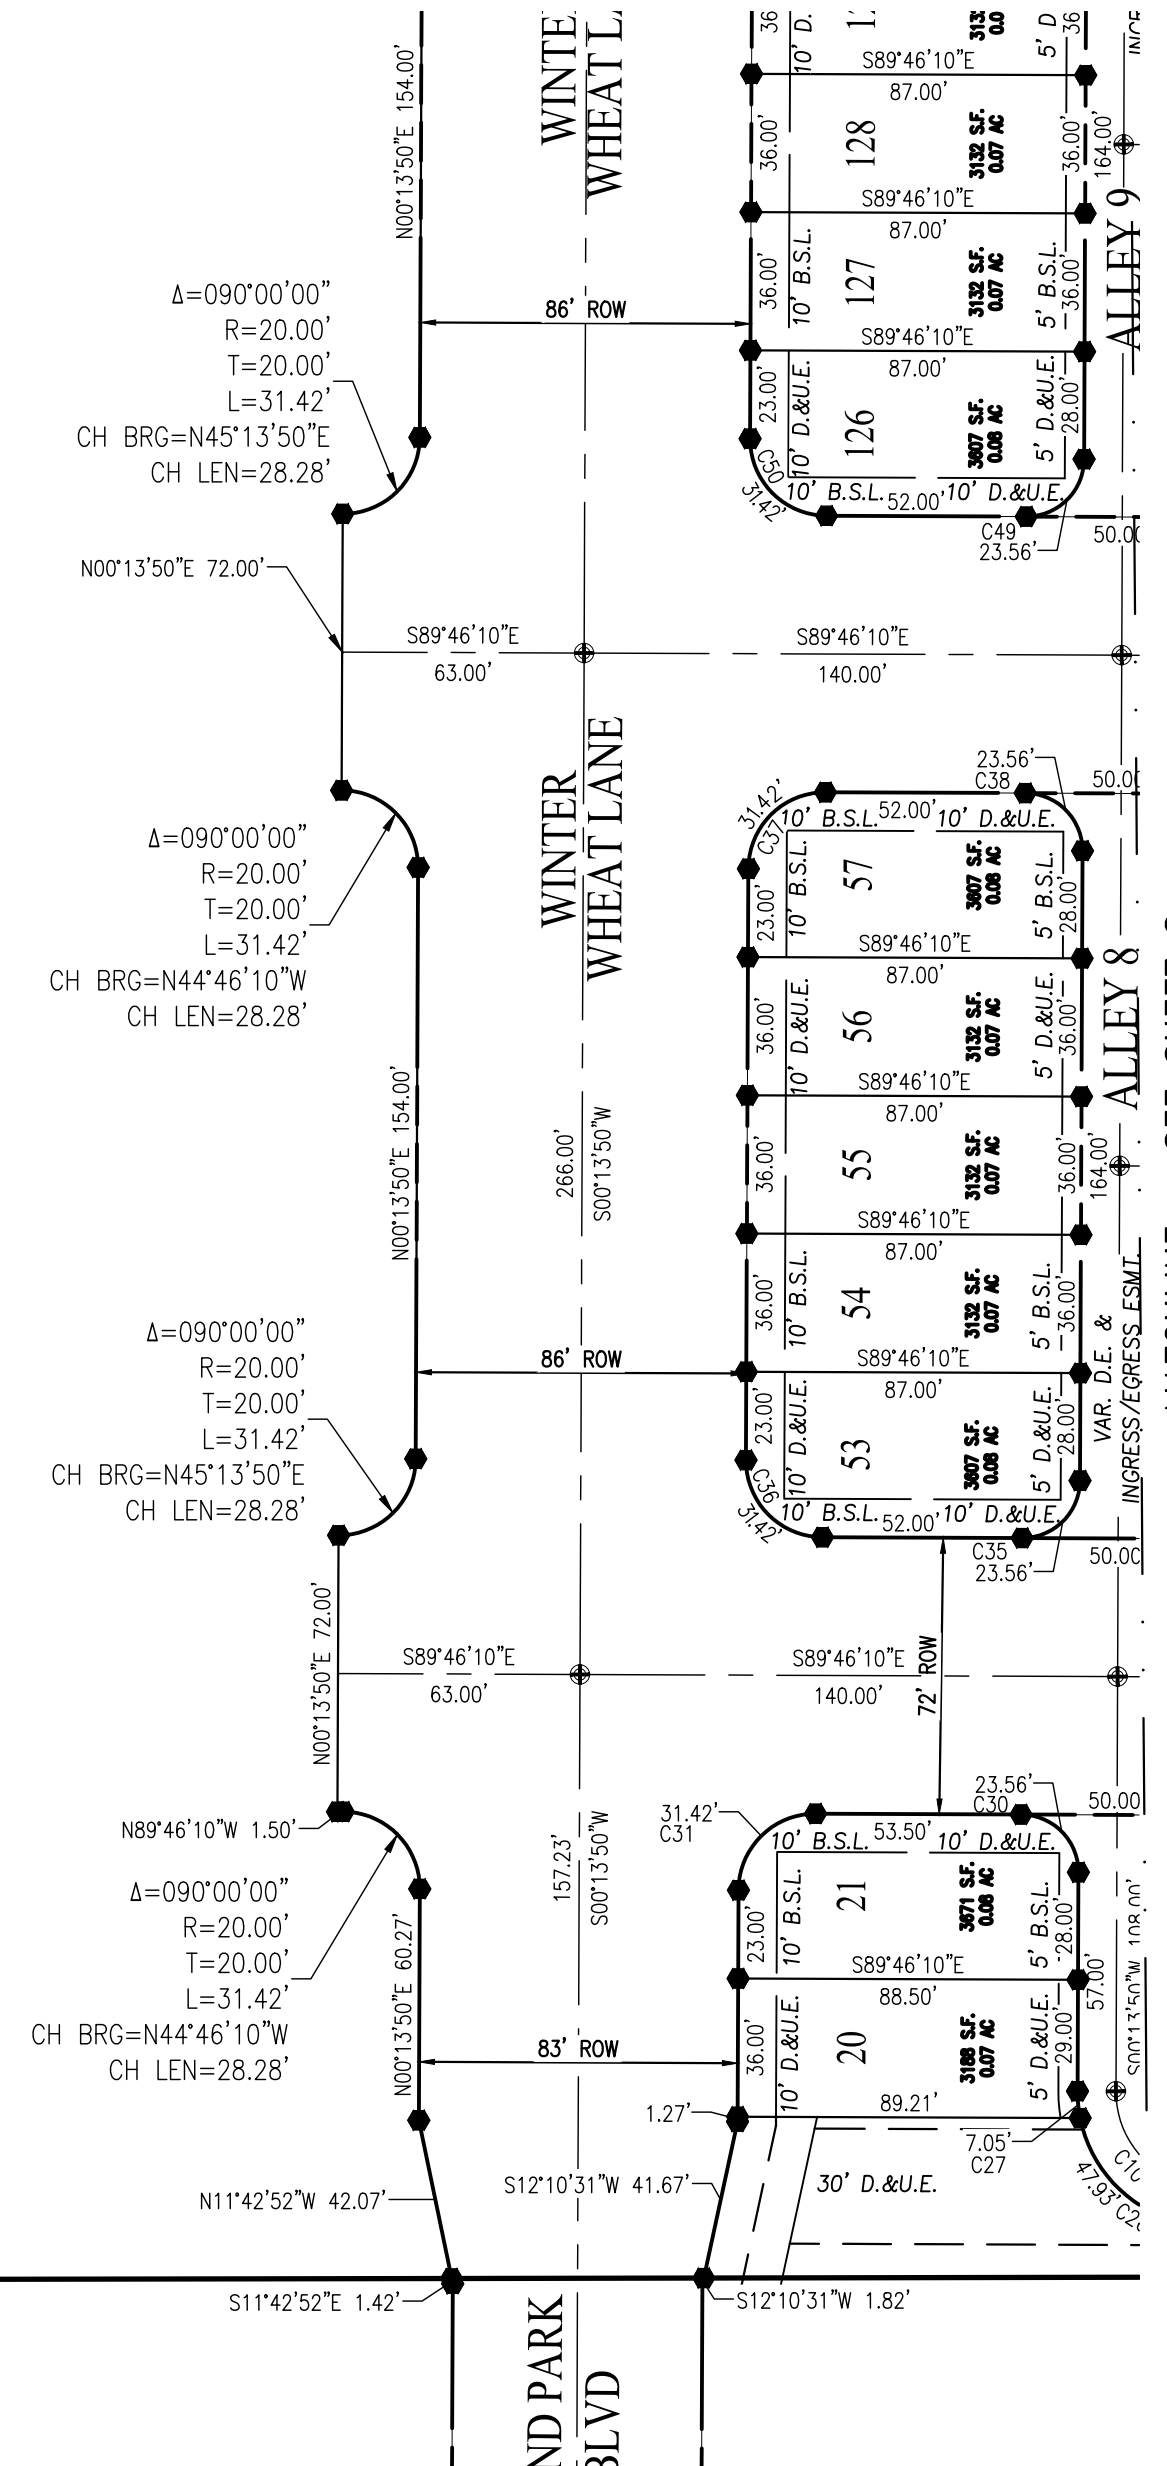

This instrument prepared for:

CND WOODS ROBINSON, LLC

MICHAEL LUEDKE - DIVISION PRESIDENT

ADDRESS

LOCATION

PHONE:

This instrument prepared by: ANDREW D. BAXTER


**WEIHE
ENGINEERS**

Land Surveying | Civil Engineering
Landscape Architecture

10505 N. College Avenue
Indianapolis, Indiana 46280
weihe.net

317 | 846 - 6611
800 | 452 - 6408
317 | 843 - 0546 fax

ALLAN H. WEIHE, P.E., L.S. - FOUNDER

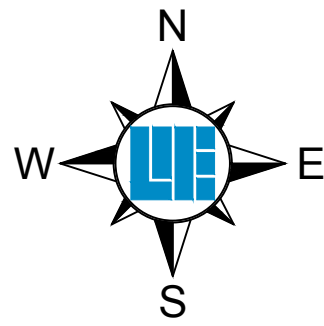

SCALE: 1" = 50'



HARVEST TRAIL OF WESTFIELD, SECTION 1 SECONDARY PLAT

A REPLAT OF PART OF BLOCK 4 OF THE WOODS
ROBINSON BRIGGS PUD IN SEC. 23, 25, & 26-T19N-R3E
WASHINGTON TWP., HAMILTON CO., IN

LEGEND:

Represents a 5/8 inch diameter rebar with aluminum cap to be set to mark street centerline control at intersections, points of curvature and points of tangency.

Represents an existing concrete right of way marker.

Represents a 4 inch square concrete monument to be set to exterior corners, points of curvature and points of tangency.

All other lot corners to be marked with a 5/8 inch diameter rebar with a plastic cap stamped Weihe Engr. 0012.

D.&U.E. – Drainage and Utility Easement

S.D.&U.E. – Sewer, Drainage and Utility Easement.

L.D.&U.E. – Landscaping, Drainage, and Utility Easement.


S.D.L.&U.E. – Sewer, Drainage, Landscaping and Utility Easement.

R.D.E. – Regulated Drain Easement.

B.S.L. – Building Setback Line

ROW – Right-of-Way

N.R. – Non-Radial

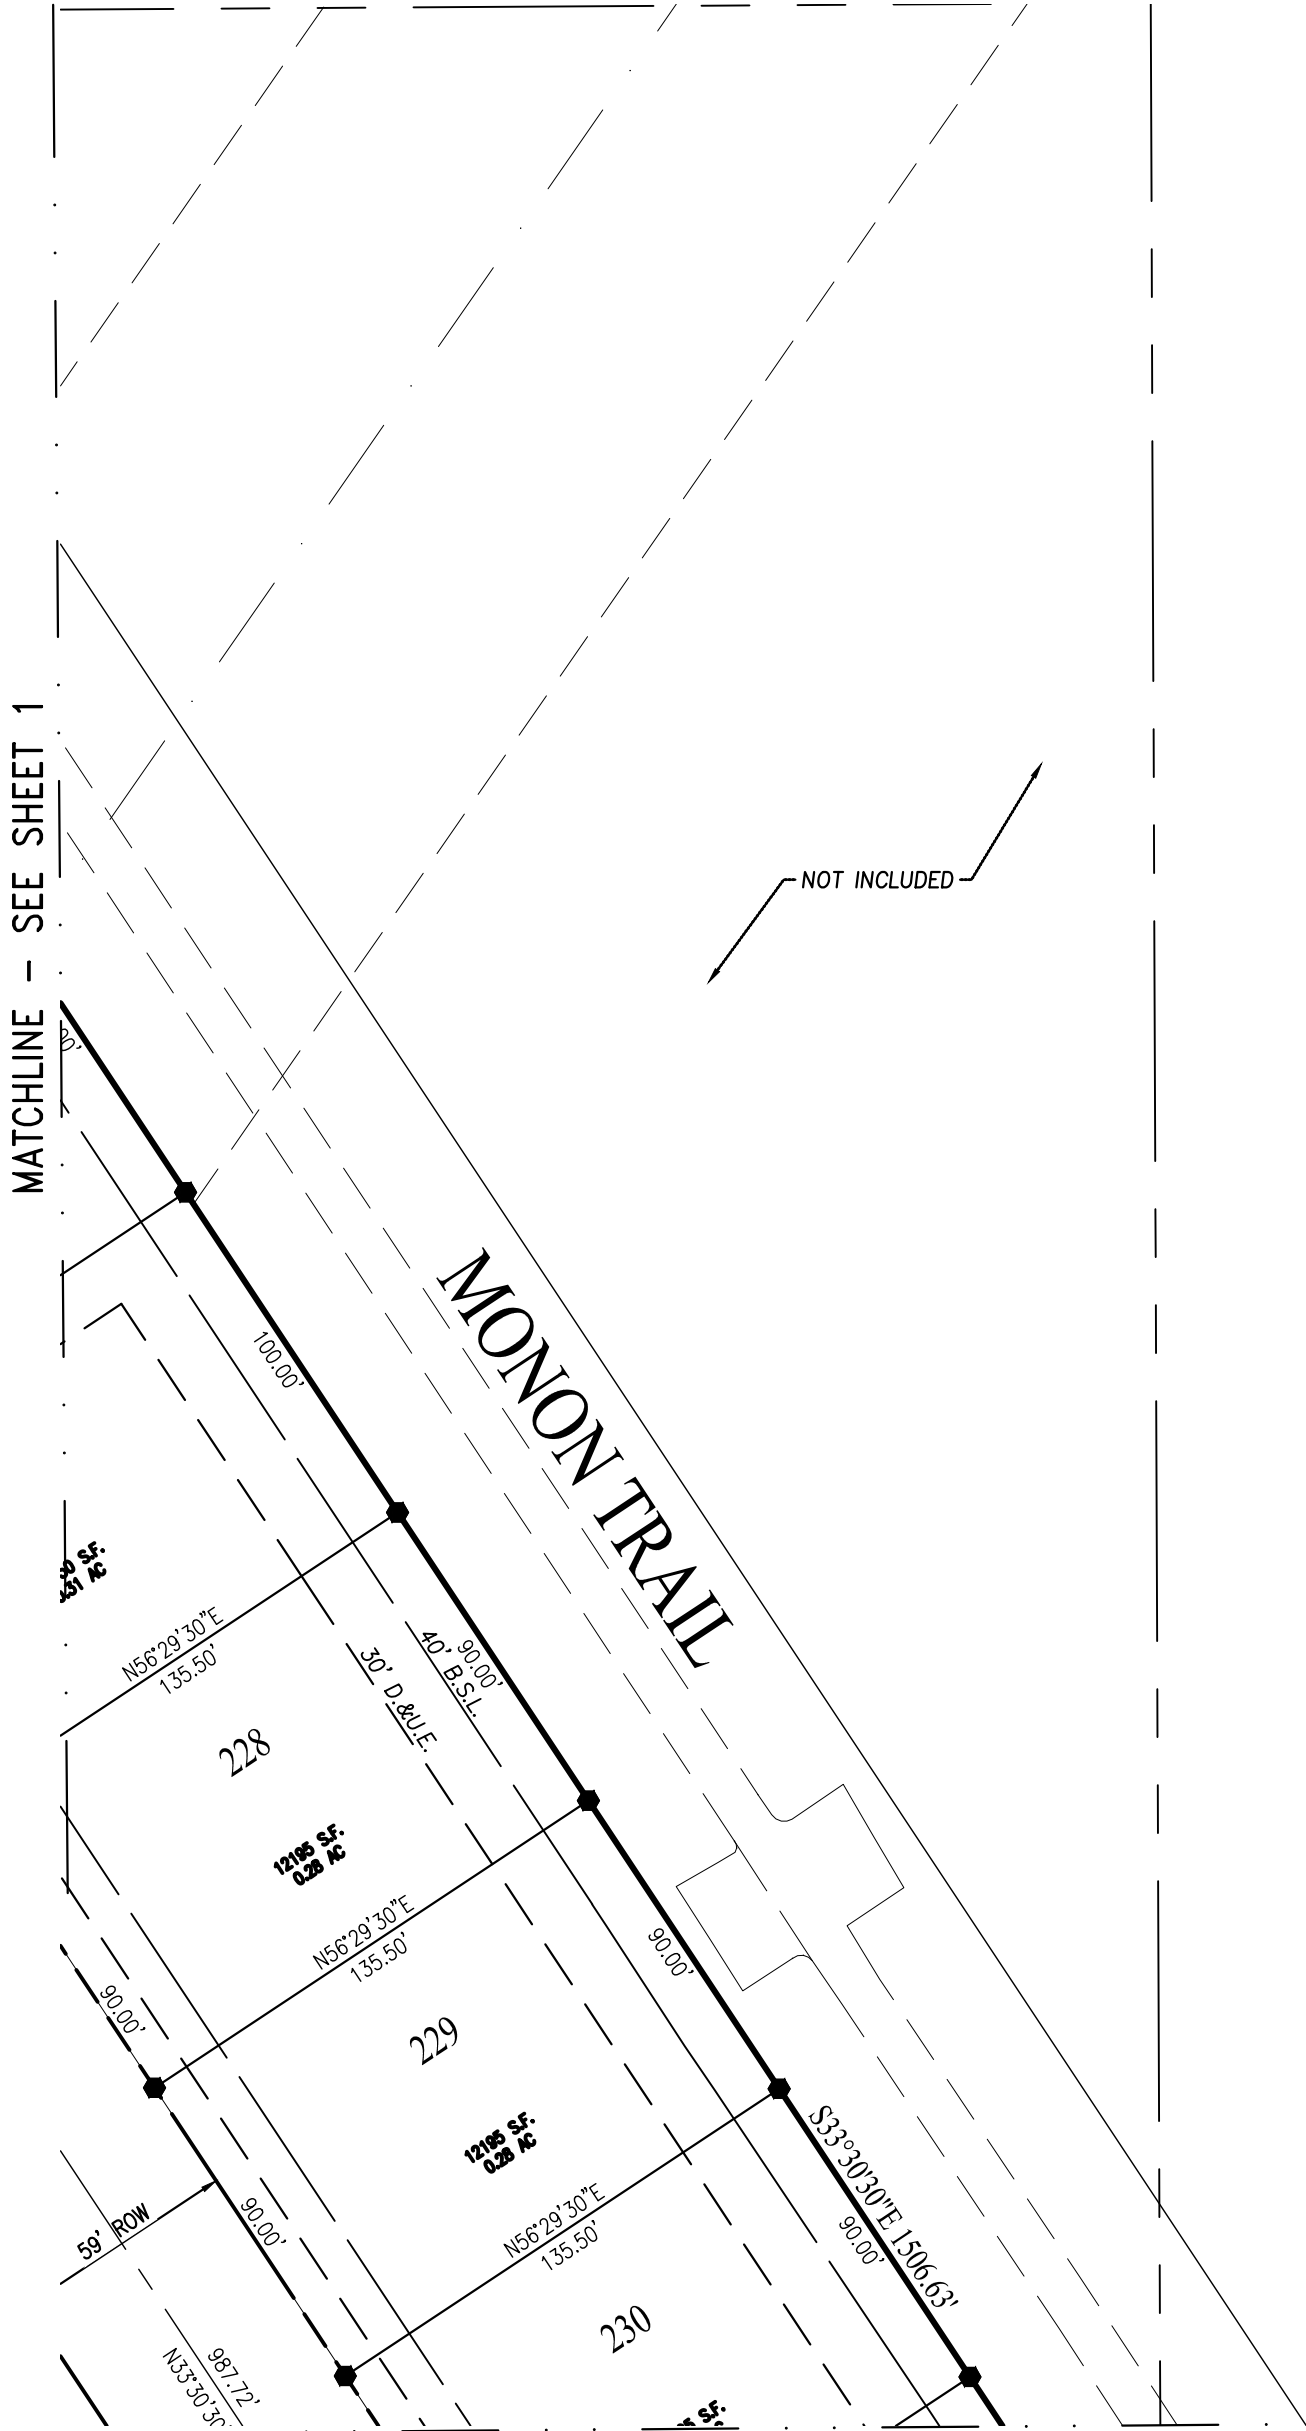

CURVE TABLE					
CURVE #	ARC LENGTH	RADIUS	DELTA	CHORD BEARING	CHORD DISTANCE
C1	51.23'	100.00'	29°21'14"	N14°26'47"W	50.67'
C2	13.01'	100.00'	7°27'23"	N32°51'05"W	13.00'
C3	64.25'	100.00'	36°48'37"	N18°10'29"W	63.15'
C4	58.89'	100.00'	33°44'20"	N16°38'20"W	58.04'
C5	113.91'	116.00'	56°15'40"	N61°38'20"W	109.38'
C6	51.23'	100.00'	29°21'14"	N75°33'13"E	50.67'
C7	235.54'	400.00'	33°44'20"	N73°21'40"E	232.15'
C8	176.66'	300.00'	33°44'20"	N73°21'40"E	174.12'
C9	39.27'	25.00'	90°00'00"	N45°13'50"E	35.36'
C10	39.27'	25.00'	90°00'00"	S44°46'10"E	35.36'
C11	29.01'	87.50'	18°59'57"	N43°24'24"W	28.88'
C12	37.20'	94.54'	22°32'48"	N41°37'58"W	36.96'
C13	38.97'	94.54'	23°36'56"	N18°24'38"W	38.69'
C14	29.03'	20.00'	83°10'01"	N48°11'10"W	26.55'
C15	34.53'	20.00'	98°55'16"	N40°46'12"E	30.40'
C16	44.53'	286.00'	8°55'16"	N04°13'48"W	44.49'
C17	28.86'	20.00'	82°39'49"	N41°06'05"W	26.42'
C18	2.56'	20.00'	7°20'11"	S86°06'05"E	2.56'
C19	2.56'	20.00'	7°20'11"	N86°33'44"E	2.56'
C20	28.86'	20.00'	82°39'49"	N41°33'44"E	26.42'
C21	23.56'	15.00'	90°00'00"	N45°13'50"E	21.21'
C22	23.56'	15.00'	90°00'00"	S44°46'10"E	21.21'
C23	23.56'	15.00'	90°00'00"	S45°13'50"W	21.21'
C24	7.05'	35.00'	11°32'13"	N05°59'56"E	7.04'
C25	47.93'	35.00'	78°27'47"	N50°59'56"E	44.27'
C26	47.93'	35.00'	78°27'47"	S50°32'17"E	44.27'
C27	7.05'	35.00'	11°32'13"	S05°32'17"E	7.04'
C28	23.56'	15.00'	90°00'00"	N44°46'10"W	21.21'
C29	23.56'	15.00'	90°00'00"	N45°13'50"E	21.21'
C30	23.56'	15.00'	90°00'00"	S44°46'10"E	21.21'
C31	31.42'	20.00'	90°00'00"	N45°13'50"E	28.28'
C31	2.56'	20.00'	7°20'11"	N86°06'05"W	2.56'
C32	23.56'	15.00'	90°00'00"	N44°46'10"W	21.21'
C33	23.56'	15.00'	90°00'00"	S45°13'50"W	21.21'
C34	23.56'	15.00'	90°00'00"	N44°46'09"W	21.21'
C35	23.56'	15.00'	90°00'00"	S45°13'50"W	21.21'

C36	31.42'	20.00'	90°00'00"	S44°46'10"E	28.28'
C37	31.42'	20.00'	90°00'00"	S45°13'50"W	28.28'
C38	23.56'	15.00'	90°00'00"	S44°46'10"E	21.21'
C39	23.56'	15.00'	90°00'00"	N45°13'50"E	21.21'
C40	23.56'	15.00'	90°00'00"	S44°46'10"E	21.21'
C41	23.56'	15.00'	90°00'00"	N45°13'50"E	21.21'
C42	23.56'	15.00'	90°00'00"	S45°13'50"W	21.21'
C43	23.56'	15.00'	90°00'00"	S44°46'10"E	21.21'
C44	23.56'	15.00'	90°00'00"	N45°13'50"E	21.21'
C45	23.56'	15.00'	90°00'00"	N44°46'10"W	21.21'
C46	23.56'	15.00'	90°00'00"	N44°46'10"W	21.21'
C47	23.56'	15.00'	90°00'00"	S45°13'50"W	21.21'
C48	23.56'	15.00'	90°00'00"	N44°46'10"W	21.21'
C49	23.56'	15.00'	90°00'00"	S45°13'50"W	21.21'
C50	31.42'	20.00'	90°00'00"	S44°46'10"E	28.28'
C51	31.42'	20.00'	90°00'00"	S45°13'50"W	28.28'
C52	23.56'	15.00'	90°00'00"	S44°46'10"E	21.21'
C53	23.56'	15.00'	90°00'00"	N45°13'50"E	21.21'
C54	23.56'	15.00'	90°00'00"	S44°46'10"E	21.21'
C55	23.56'	15.00'	90°00'00"	N45°13'50"E	21.21'
C56	28.86'	20.00'	82°39'49"	N41°06'05"W	26.42'
C57	23.56'	15.00'	90°00'00"	S45°13'50"W	21.21'
C58	23.56'	15.00'	90°00'00"	S44°46'10"E	21.21'
C59	23.56'	15.00'	90°00'00"	N45°13'50"E	21.21'
C60	23.56'	15.00'	90°00'00"	N44°46'10"W	21.21'
C61	44.27'	20.00'	126°48'37"	S26°49'31"W	35.77'
C62	34.93'	129.50'	15°27'19"	N28°51'07"W	34.83'
C63	48.27'	129.50'	21°21'18"	N10°26'49"W	47.99'
C64	40.30'	70.50'	32°44'54"	N16°08'37"W	39.75'
C65	1.22'	70.50'	0°59'26"	N33°00'47"W	1.22'
C66	31.42'	20.00'	90°00'00"	N78°30'30"W	28.28'
C67	27.59'	429.50'	3°40'48"	S58°19'54"W	27.58'
C68	62.02'	429.50'	8°16'27"	S64°18'31"W	61.97'
C69	62.02'	429.50'	8°16'27"	S72°34'58"W	61.97'
C70	62.02'	429.50'	8°16'27"	S80°51'25"W	61.97'
C71	39.25'	429.50'	5°14'11"	S87°36'44"W	39.24'
C72	30.72'	370.50'	4°45'01"	N87°51'19"E	30.71'
C73	86.05'	370.50'	13°18'25"	N78°49'36"E	85.86'
C74	86.05'	370.50'	13°18'25"	N65°31'11"E	85.86'

This instrument prepared for:

CND WOODS ROBINSON, LLC
MICHAEL LUEDKE – DIVISION PRESIDENT
ADDRESS:
LOCATION
PHONE:

This instrument prepared by: ANDREW D. BAXTER

WEIHE ENGINEERS
Land Surveying | Civil Engineering
Landscape Architecture


10505 N. College Avenue
Indianapolis, Indiana 46280
weihe.net

317 | 846 - 6611
800 | 452 - 6408
317 | 843 - 0546/fax



ALLAN H. WEIHE, P.E., L.S. - FOUNDER

HARVEST TRAIL OF
WESTFIELD, SECTION 1
SECONDARY PLAT

A REPLAT OF PART OF BLOCK 4 OF THE WOODS
ROBINSON BRIGGS PUD IN SEC. 23, 25, & 26-T19N-R3E
WASHINGTON TWP., HAMILTON CO., IN

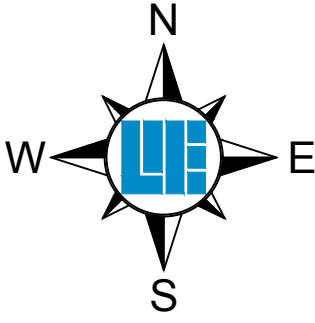

SCALE: 1" = 50'

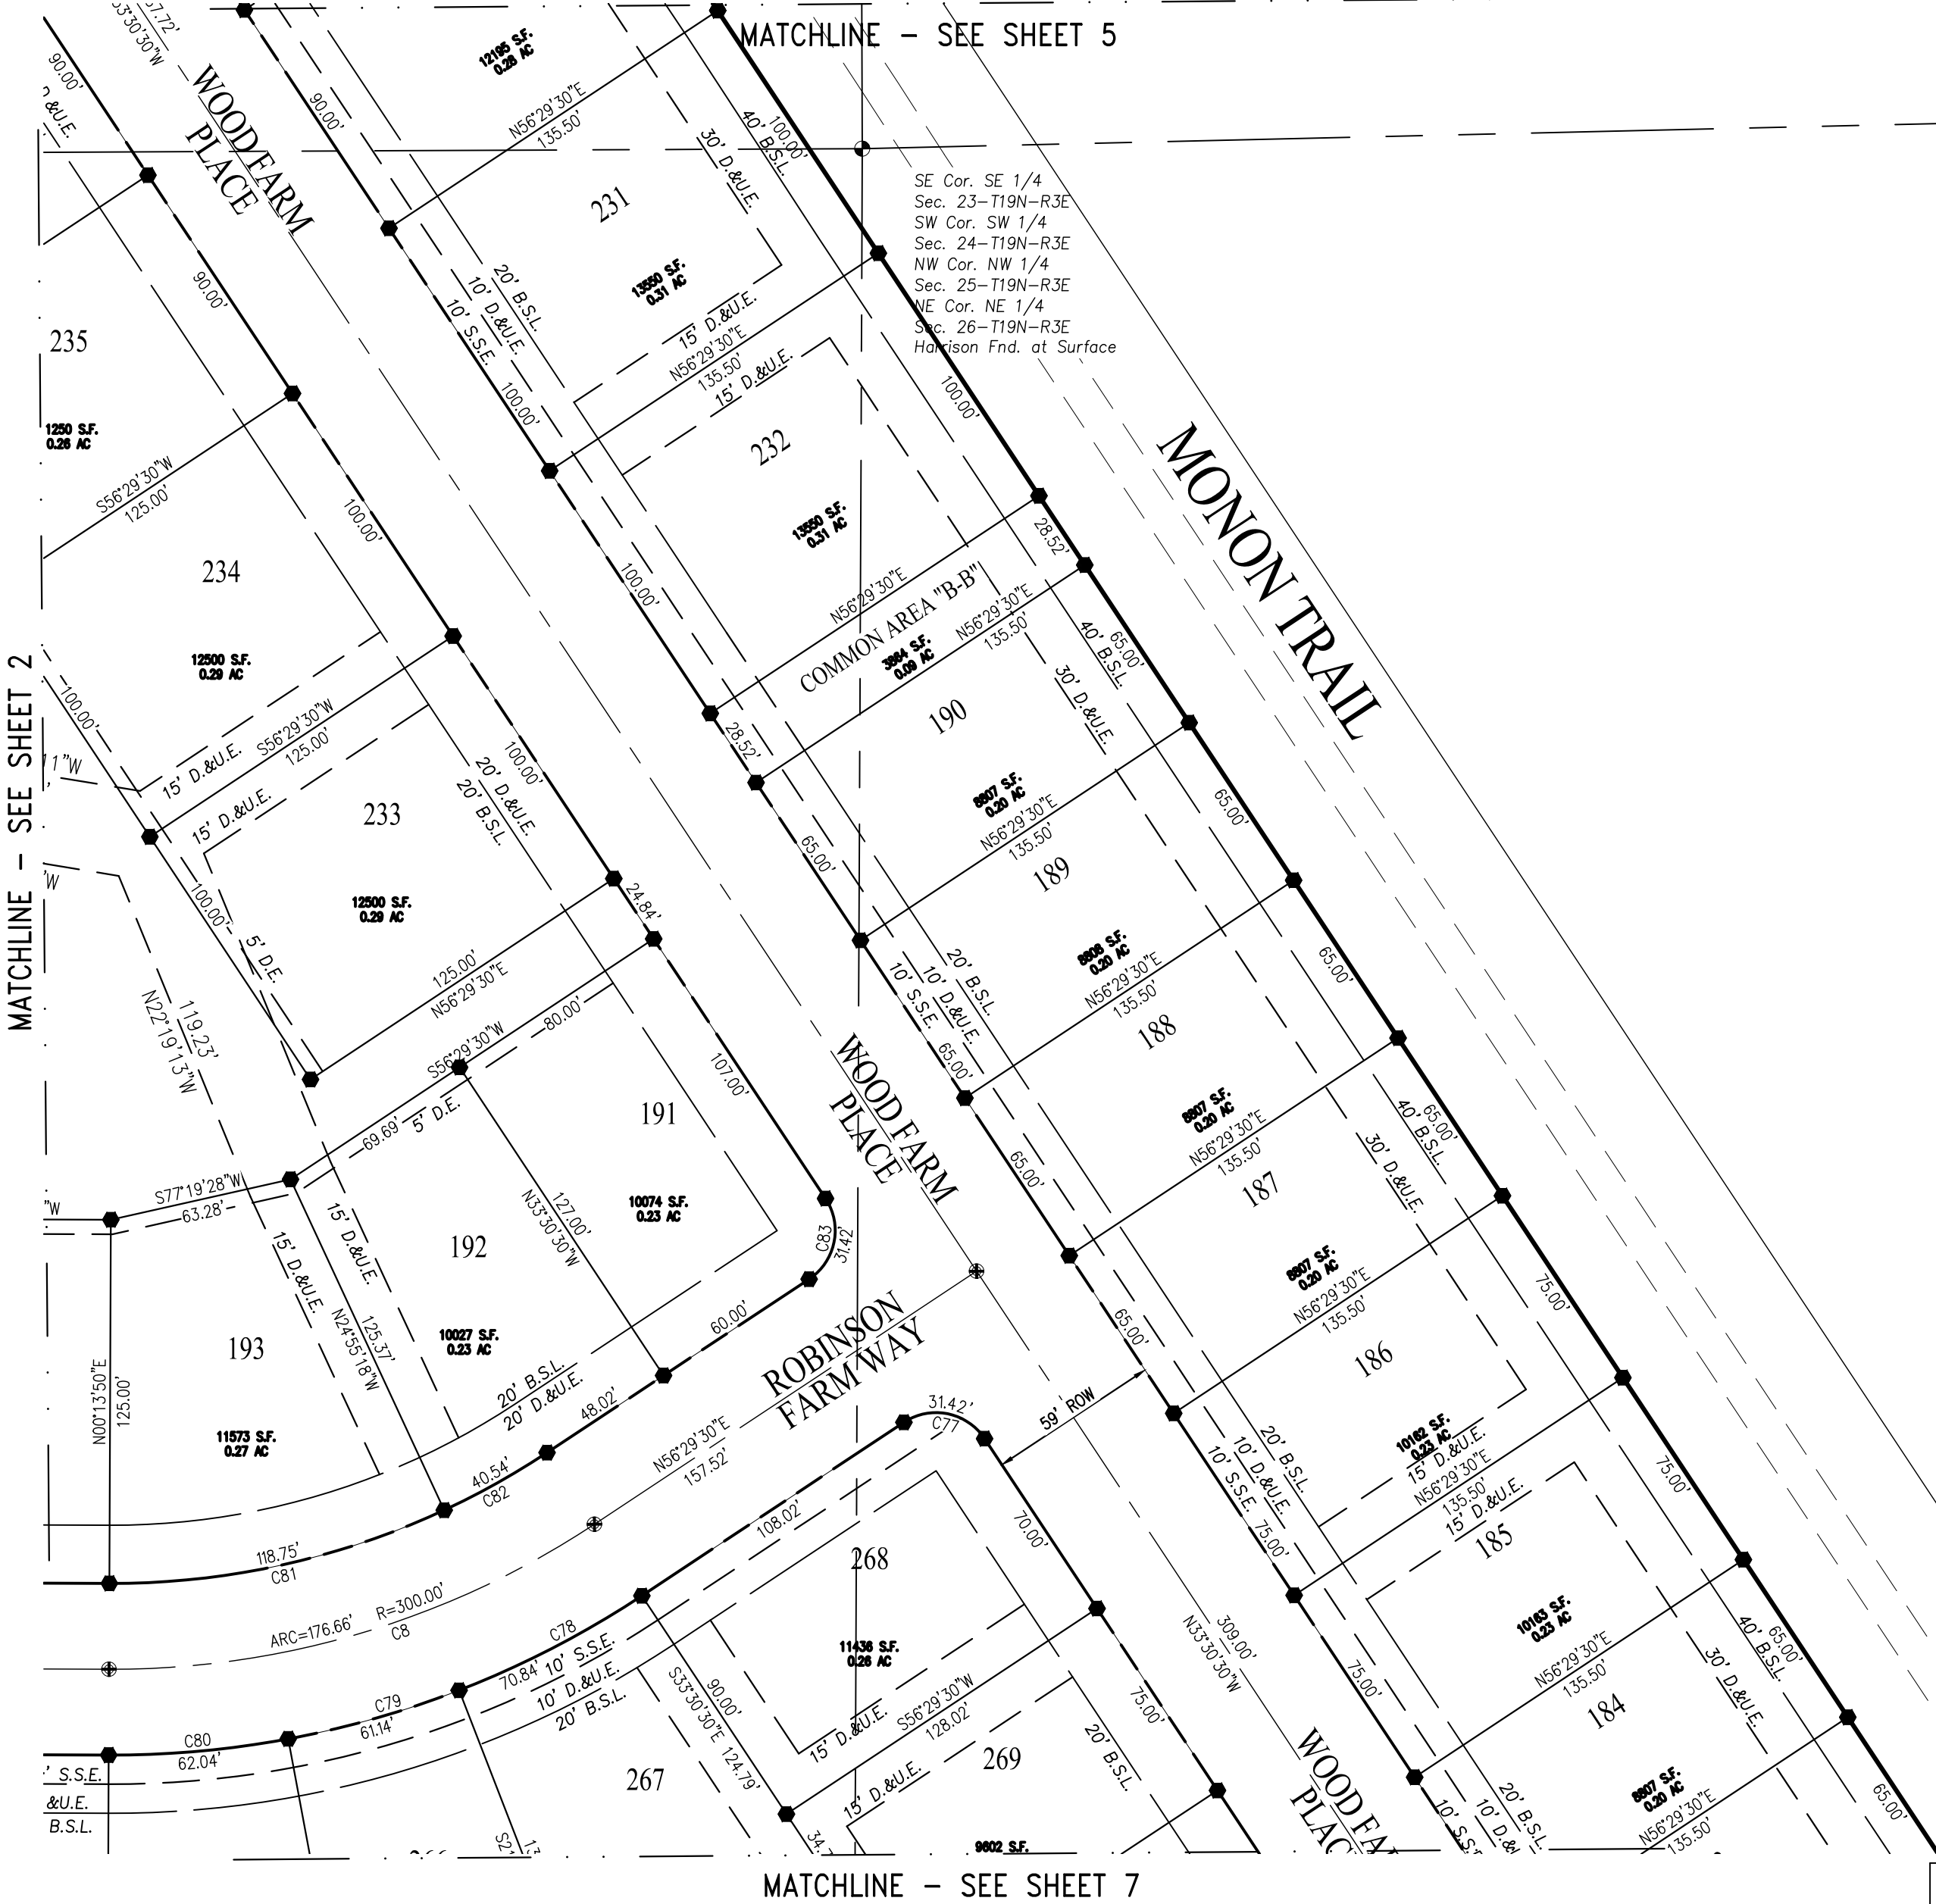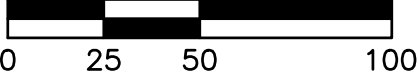

LEGEND:

Represents a 5/8 inch diameter rebar with aluminum cap to be set to mark street centerline control at intersections, points of curvature and points of tangency.

Represents an existing concrete right of way marker.

Represents a 4 inch square concrete monument to be set to exterior corners, points of curvature and points of tangency.

All other lot corners to be marked with a 5/8 inch diameter rebar with a plastic cap stamped Weihe Engr. 0012.

D.&U.E. - Drainage and Utility Easement

S.D.&U.E. - Sewer, Drainage and Utility Easement.

L.D.&U.E. - Landscaping, Drainage, and Utility Easement.

S.D.L.&U.E. - Sewer, Drainage, Landscaping and Utility Easement.

R.D.E. - Regulated Drain Easement.

B.S.L. - Building Setback Line

ROW - Right-of-Way

N.R. - Non-Radial

CURVE TABLE

CURVE #	ARC LENGTH	RADIUS	DELTA	CHORD BEARING	CHORD DISTANCE
C76	31.42'	20.00'	90°00'00"	N11°29'30"E	28.28'
C77	31.42'	20.00'	90°00'00"	N78°30'30"W	28.28'
C78	70.84'	329.50'	12°19'08"	N62°39'04"E	70.71'
C79	61.14'	329.50'	10°37'56"	N74°07'36"E	61.06'
C80	62.04'	329.50'	10°47'16"	N84°50'12"E	61.95'
C81	118.75'	270.50'	25°09'08"	N77°39'16"E	117.80'
C82	40.54'	270.50'	8°35'12"	N60°47'06"E	40.50'
C83	31.42'	20.00'	90°00'00"	N11°29'30"E	28.28'
C84	84.94'	86.50'	56°15'40"	N61°38'20"W	81.57'
C85	62.97'	145.50'	24°47'49"	S77°22'16"E	62.48'
C86	77.56'	145.50'	30°32'25"	S49°42'09"E	76.64'
C87	2.35'	145.50'	0°55'26"	S33°58'13"E	2.35'
C101	31.65'	30.50'	59°27'22"	S29°57'31"W	30.25'
C102	31.65'	30.50'	59°27'22"	S29°29'51"E	30.25'
C103	181.13'	444.08'	23°22'11"	S88°51'37"E	179.88'

NOT INCLUDED


This instrument prepared for:

CND WOODS ROBINSON, LLC
MICHAEL LUEDKE - DIVISION PRESIDENT
ADDRESS
LOCATION
PHONE:

This instrument prepared by: ANDREW D. BAXTER

WEIHE
ENGINEERS
Land Surveying | Civil Engineering
Landscape Architecture

10505 N. College Avenue
Indianapolis, Indiana 46280
weihe.net
317 | 846 - 6611
800 | 452 - 6408
317 | 843 - 0546/fax
ALLAN H. WEIHE, P.E., L.S. - FOUNDER

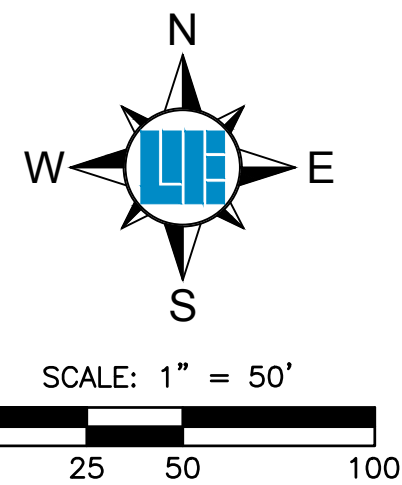

HARVEST TRAIL OF WESTFIELD, SECTION 1 SECONDARY PLAT

A REPLAT OF PART OF BLOCK 4 OF THE WOODS
ROBINSON BRIGGS PUD IN SEC. 23, 25, & 26-T19N-R3E
WASHINGTON TWP., HAMILTON CO., IN

LEGEND:

Represents a 5/8 inch diameter rebar with aluminum cap to be set to mark street centerline control at intersections, points of curvature and points of tangency.

Represents an existing concrete right of way marker.

Represents a 4 inch square concrete monument to be set to exterior corners, points of curvature and points of tangency.

All other lot corners to be marked with a 5/8 inch diameter rebar with a plastic cap stamped Weihe Engr. 0012.

D.&U.E. - Drainage and Utility Easement

S.D.&U.E. - Sewer, Drainage and Utility Easement.

L.D.&U.E. - Landscaping, Drainage, and Utility Easement.

S.D.L.&U.E. - Sewer, Drainage, Landscaping and Utility Easement.

R.D.E. - Regulated Drain Easement.

B.S.L. - Building Setback Line

ROW - Right-of-Way

N.R. - Non-Radial

MATCHLINE - SEE SHEET 6

MATCHLINE - SEE SHEET 3

MATCHLINE - SEE SHEET 8

MONON TRAIL

NOT INCLUDED

BLOCK 5
215106 S.F.
4.94 AC

$\Delta=033^{\circ}44'20''$
 $R=129.50'$
 $T=39.27'$
 $L=76.26'$
 $CH\ BRG=S16^{\circ}38'20''E$
 $CH\ LEN=75.16'$

$\Delta=036^{\circ}48'37''$
 $R=70.50'$
 $T=23.46'$
 $L=45.29'$
 $CH\ BRG=S18^{\circ}10'29''E$
 $CH\ LEN=44.52'$

$\Delta=036^{\circ}48'37''$
 $R=129.50'$
 $T=43.09'$
 $L=83.20'$
 $CH\ BRG=S18^{\circ}10'29''E$
 $CH\ LEN=81.77'$

This instrument prepared for:

CND WOODS ROBINSON, LLC

MICHAEL LUEDKE - DIVISION PRESIDENT

ADDRESS

LOCATION

PHONE:

This instrument prepared by: ANDREW D. BAXTER


**WEIHE
ENGINEERS**

Land Surveying | Civil Engineering
Landscape Architecture

10505 N. College Avenue
Indianapolis, Indiana 46280
weihe.net

317 | 846 - 6611
800 | 452 - 6408
317 | 843 - 0546/fax

ALLAN H. WEIHE, P.E., L.S. - FOUNDER

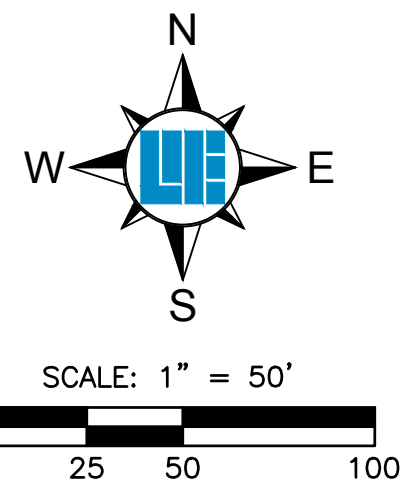

HARVEST TRAIL OF WESTFIELD, SECTION 1 SECONDARY PLAT

A REPLAT OF PART OF BLOCK 4 OF THE WOODS
ROBINSON BRIGGS PUD IN SEC. 23, 25, & 26-T19N-R3E
WASHINGTON TWP., HAMILTON CO., IN

LEGEND:

Represents a 5/8 inch diameter rebar with aluminum cap to be set to mark street centerline control at intersections, points of curvature and points of tangency.

Represents an existing concrete right of way marker.

Represents a 4 inch square concrete monument to be set to exterior corners, points of curvature and points of tangency.

All other lot corners to be marked with a 5/8 inch diameter rebar with a plastic cap stamped Weihe Engr. 0012.

D.&U.E. - Drainage and Utility Easement

S.D.&U.E. - Sewer, Drainage and Utility Easement.

L.D.&U.E. - Landscaping, Drainage, and Utility Easement.


S.D.L.&U.E. - Sewer, Drainage, Landscaping and Utility Easement.

R.D.E. - Regulated Drain Easement.

B.S.L. - Building Setback Line

ROW - Right-of-Way

N.R. - Non-Radial

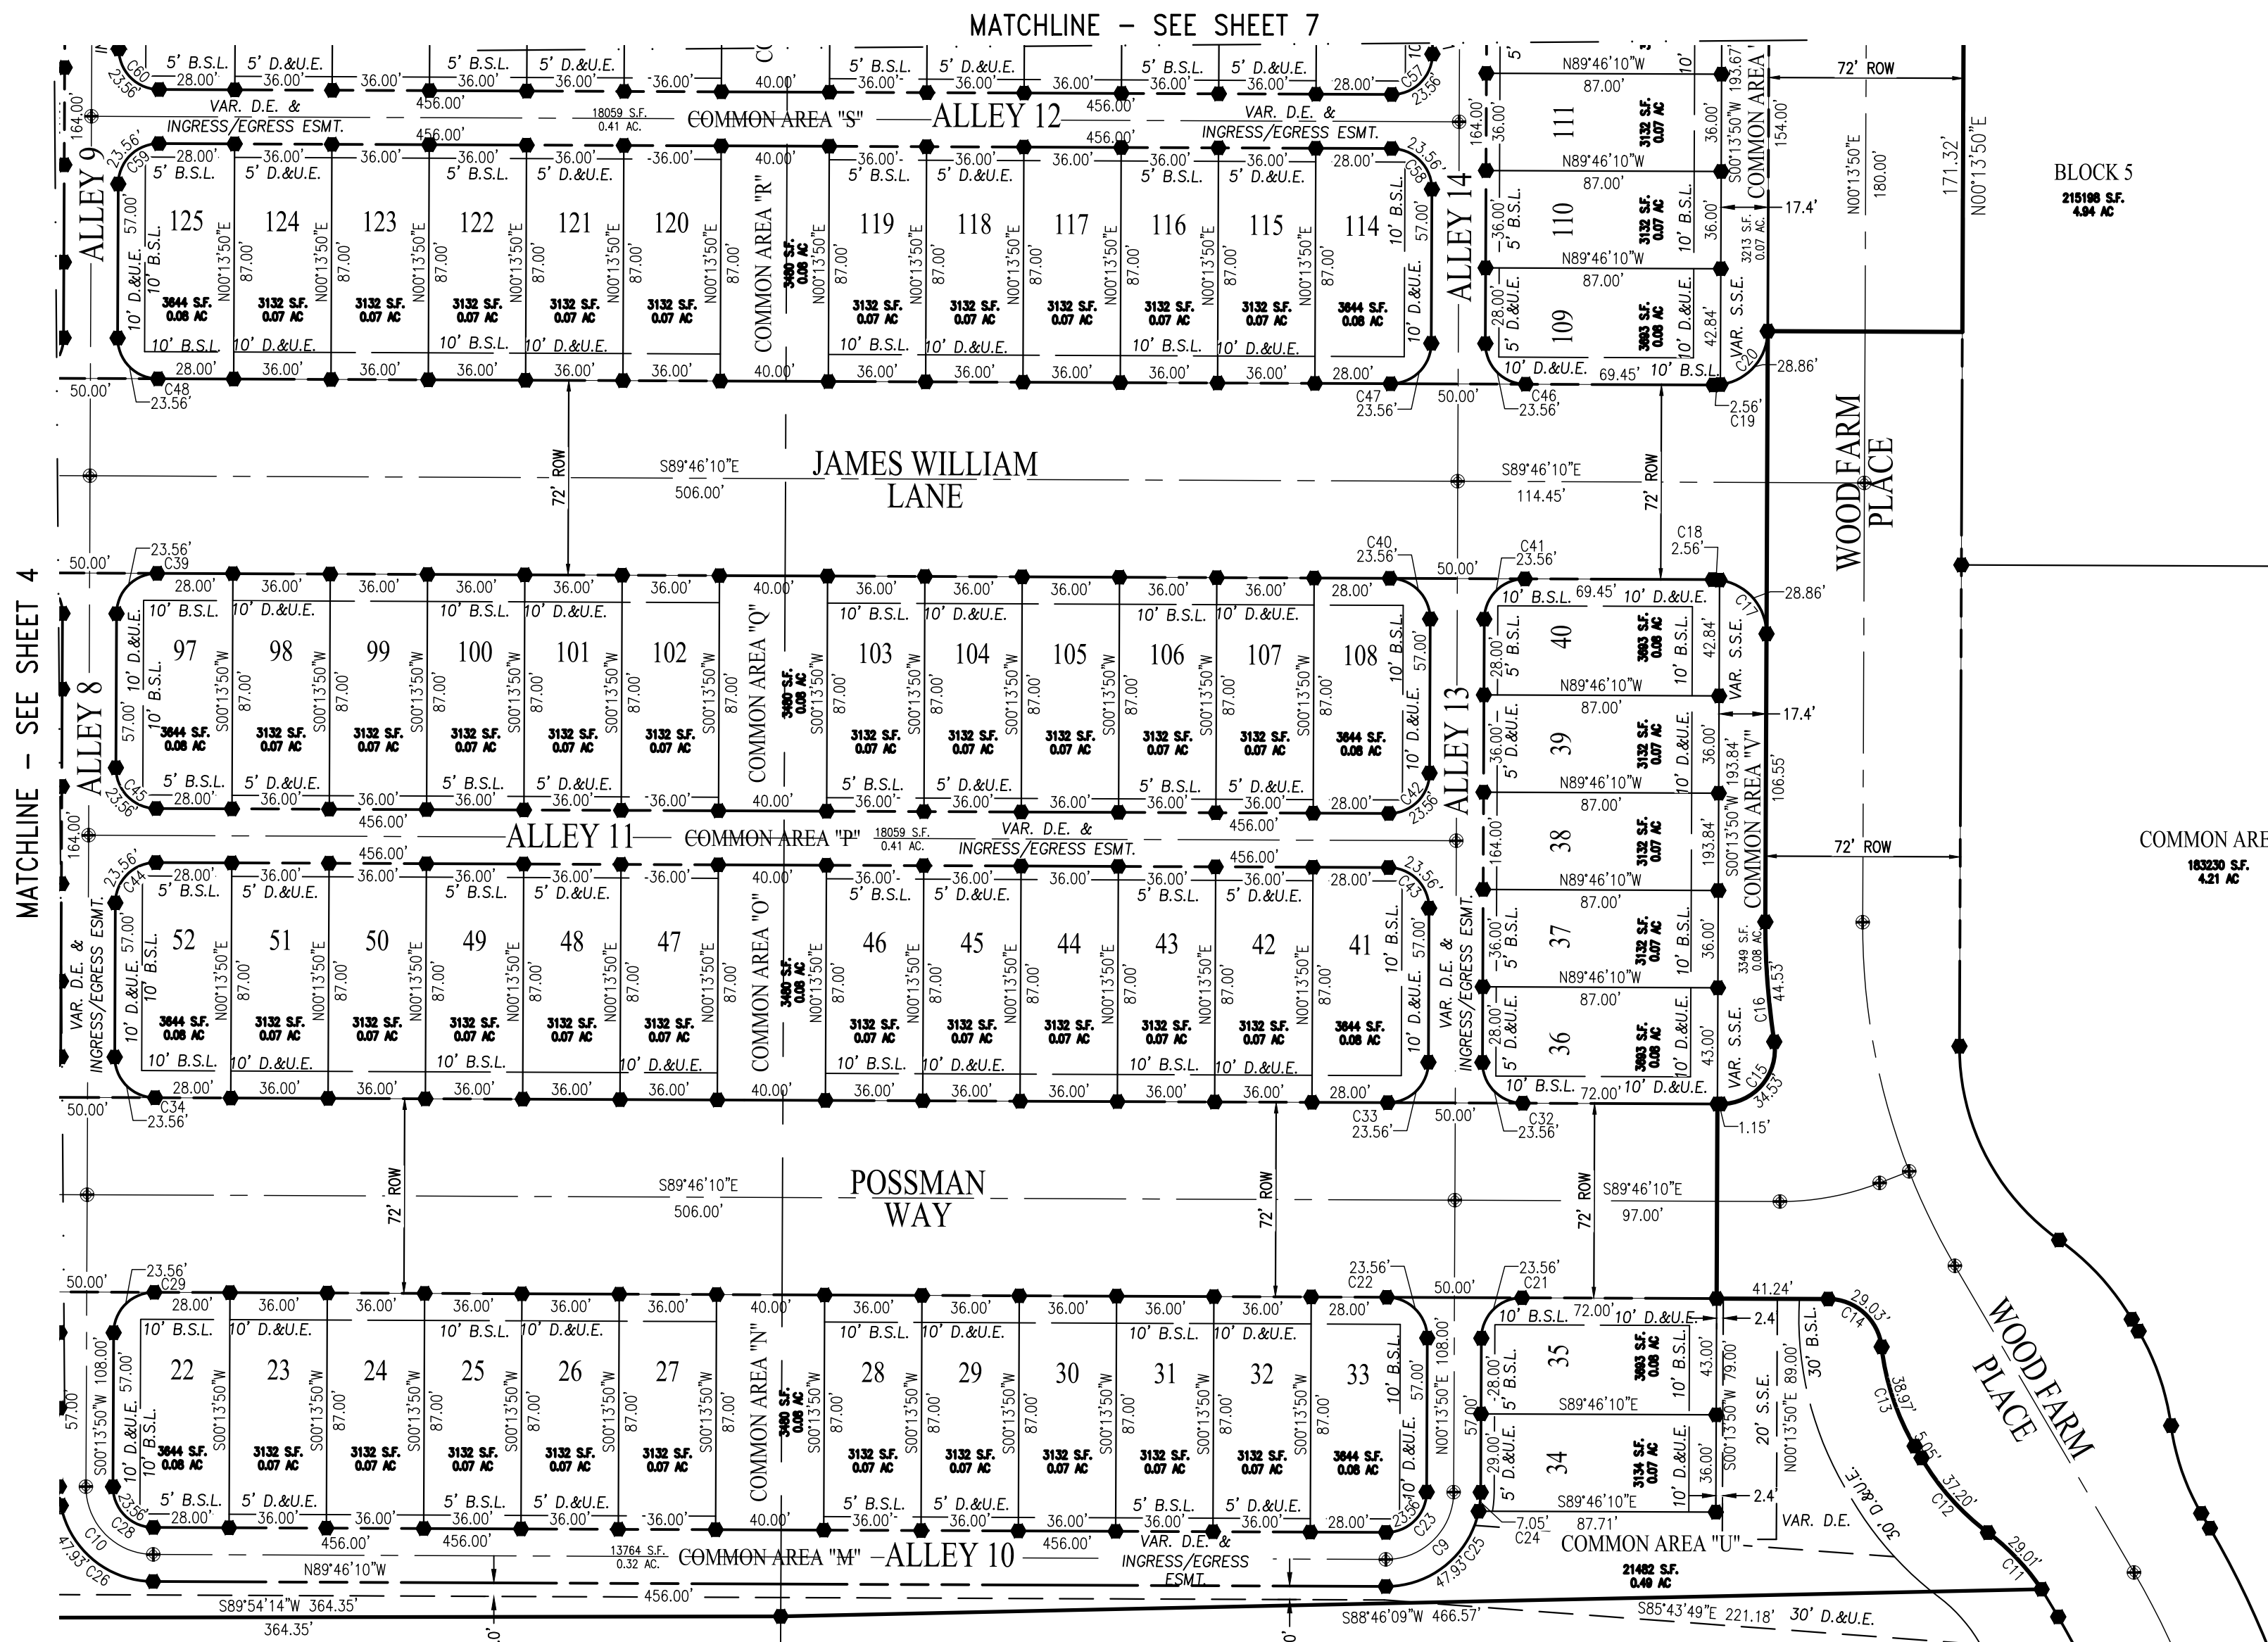

BLOCK 5
215108 S.F.
4.94 AC

COMMON AREA 1
163230 S.F.
4.21 AC

This instrument prepared for:

CND WOODS ROBINSON, LLC

MICHAEL LUEDKE - DIVISION PRESIDENT

ADDRESS:

LOCATION

PHONE:

This instrument prepared by: ANDREW D. BAXTER

WEIHE
ENGINEERS

Land Surveying | Civil Engineering
Landscape Architecture

10505 N. College Avenue
Indianapolis, Indiana 46280
weihe.net

317 | 846 - 6611
800 | 452 - 6408
317 | 843 - 0546/fax

ALLAN H. WEIHE, P.E., L.S. - FOUNDER

HARVEST TRAIL OF
WESTFIELD, SECTION 1
SECONDARY PLAT

A REPLAT OF PART OF BLOCK 4 OF THE WOODS
ROBINSON BRIGGS PUD IN SEC. 23, 25, & 26-T19N-R3E
WASHINGTON TWP., HAMILTON CO., IN

LAND DESCRIPTION

BLOCK 4 IN WOODS ROBINSON BRIGGS PUD, THE PLAT OF WHICH IS RECORDED AS INSTRUMENT NUMBER _____, ON FILE IN THE OFFICE OF THE RECORDER OF HAMILTON COUNTY, INDIANA.

REGISTERED LAND SURVEYOR'S CERTIFICATE

I, ANDREW D. BAXTER, HEREBY CERTIFY THAT I AM A REGISTERED LAND SURVEYOR, LICENSED IN COMPLIANCE WITH THE LAWS OF THE STATE OF INDIANA:

THIS PLAT IS BASED ON A SURVEY PREPARED BY WEIHE ENGINEERS, INC. RECORDED AS INSTRUMENT NO. _____ IN THE OFFICE OF THE RECORDER OF HAMILTON COUNTY, INDIANA. THERE HAS BEEN NO CHANGE FROM MATTERS OF SURVEY REVEALED BY THE CROSS-REFERENCED SURVEY, OR ANY PRIOR SUBDIVISION PLATS CONTAINED THEREIN, ON ANY LINES THAT ARE COMMON WITH THIS SUBDIVISION AND THAT ALL MONUMENTS SHOWN HEREON ACTUALLY EXIST OR BOND HAS BEEN POSTED TO COVER THE LATER INSTALLATION OF THESE MONUMENTS AND THAT ALL OTHER REQUIREMENTS SPECIFIED HEREIN, DONE BY ME, HAVE BEEN MET.

DATED: _____

ANDREW D. BAXTER, REGISTERED LAND SURVEYOR NO. 20400029
STATE OF INDIANA

THIS INSTRUMENT WAS PREPARED BY: ANDREW D. BAXTER, WEIHE ENGINEERS, INC.

"I AFFIRM, UNDER THE PENALTIES FOR PERJURY, THAT I HAVE TAKEN REASONABLE CARE TO REDACT EACH SOCIAL SECURITY NUMBER IN THIS DOCUMENT, UNLESS REQUIRED BY LAW" ANDREW D. BAXTER

BOARD OF PUBLIC WORKS AND SAFETY CERTIFICATE

THIS PLAT AND THE ACCEPTANCE OF ANY PUBLIC RIGHTS-OF-WAY DEDICATED HEREIN IS HEREBY APPROVED ON THE _____ DAY OF _____, _____ BY THE DIRECTOR OF THE PUBLIC WORKS DEPARTMENT OF THE CITY OF WESTFIELD, INDIANA, ON BEHALF OF THE BOARD OF PUBLIC WORKS AND SAFETY, PURSUANT TO RESOLUTION 15-120 ENACTED BY THE BOARD OF PUBLIC WORKS AND SAFETY ON AUGUST 26, 2015, AND ARTICLE 7.4(B) OF THE UNIFIED DEVELOPMENT ORDINANCE.

JOHN NAIL, DIRECTOR
PUBLIC WORKS DEPARTMENT

COMMISSION CERTIFICATE:

UNDER AUTHORITY PROVIDED BY IC 36-7, ENACTED BY THE GENERAL ASSEMBLY OF THE STATE OF INDIANA, AND ALL ACTS AMENDATORY THERETO, AND AN ORDINANCE ADOPTED BY THE CITY COUNCIL OF THE CITY OF WESTFIELD AS FOLLOWS:

APPROVAL DELEGATED TO THE ECONOMIC AND COMMUNITY DEVELOPMENT DIRECTOR OF THE CITY OF WESTFIELD, INDIANA BY WESTFIELD ORDINANCE 11-06, ENACTED BY THE WESTFIELD CITY COUNCIL ON MARCH 14, 2011.

APPROVED BY THE WESTFIELD ECONOMIC AND COMMUNITY DEVELOPMENT DEPARTMENT ON THE ____ DAY OF _____, 20 ____.

KEVIN TODD, DIRECTOR
COMMUNITY DEVELOPMENT DEPARTMENT

DEED OF DEDICATION -

WE THE UNDERSIGNED OWNERS OF THE REAL ESTATE SHOWN AND DESCRIBED HEREIN, DO HEREBY CERTIFY THAT WE HAVE LAID OFF, PLATTED AND SUBDIVIDED, AND DO HEREBY LAY OFF, PLAT AND SUBDIVIDE, SAID REAL ESTATE IN ACCORDANCE WITH THE WITHIN PLAT.

THIS SUBDIVISION CONSISTS OF 141 LOTS NUMBERED 20-57, 97-130, 171-194, 221-242, 264-275, AND 299-309 ALL INCLUSIVE, 1 BLOCK DESIGNATED BLOCK 4A AND 12 COMMON AREAS DESIGNATED M, N, O, P, Q, R, S, T, U, X, A-A AND C-C AND SHALL BE KNOWN AND DESIGNATED AS HAVEST TRAIL OF WESTFIELD, SECTION 1, AN ADDITION TO CITY OF WESTFIELD, INDIANA. ALL RIGHTS-OF-WAY SHOWN AND NOT HERETOFORE DEDICATED ARE HEREBY DEDICATED TO THE PUBLIC.

FRONT AND SIDE YARD BUILDING SETBACK LINES ARE HEREBY ESTABLISHED UNLESS OTHERWISE PERMITTED BY APPLICABLE ZONING ORDINANCES AS SHOWN ON THIS PLAT, BETWEEN WHICH LINES AND THE PROPERTY LINES OF THE STREET, THERE SHALL BE ERECTED OR MAINTAINED NO BUILDING OR STRUCTURE.

THE STRIPS OF GROUND SHOWN ON THE PLAT AND MARKED "DRAINAGE AND UTILITY EASEMENT" ARE RESERVED FOR THE USE OF UTILITIES FOR THE INSTALLATION OF WATER MAINS, POLES, DUCTS, LINES AND WIRES, AND DRAINAGE FACILITIES. THE STRIPS OF GROUND SHOWN ON THE PLAT AND MARKED "SANITARY SEWER EASEMENT" ARE RESERVED FOR THE CITY OF WESTFIELD OR SUCCESSORS IN THE CITY'S INTEREST FOR THE INSTALLATION AND MAINTENANCE OF SANITARY SEWERS AND APPURTENANCES SUBJECT AT ALL TIMES TO PROPER AUTHORITIES AND TO THE EASEMENT HEREIN RESERVED. THE STRIPS OF GROUND SHOWN ON THE PLAT AND MARKED "DRAINAGE EASEMENT" AND "REGULATED DRAIN EASEMENT" ARE ALSO GRANTED TO AND ENFORCEABLE BY THE LOT OWNERS AND GOVERNMENTAL ENTITIES INCLUDING THE HAMILTON COUNTY DRAINAGE BOARD. NO PERMANENT OR OTHER STRUCTURES ARE TO BE ERECTED OR MAINTAINED UPON SAID STRIPS OF LAND; BUT OWNERS OF LOTS IN THIS SUBDIVISION SHALL TAKE THEIR TITLES SUBJECT TO THE RIGHTS OF UTILITIES AND THE RIGHTS OF THE OWNERS OF OTHER LOTS IN THIS SUBDIVISION.

THE RIGHT TO ENFORCE THESE PROVISIONS BY INJUNCTION, TOGETHER WITH THE RIGHT TO CAUSE THE REMOVAL, BY DUE PROCESS OF LAW, OF ANY STRUCTURE OR PART THEREOF ERECTED, OR MAINTAINED IN VIOLATION HEREOF, IS HEREBY DEDICATED TO THE PUBLIC, AND RESERVED TO THE OWNERS OF THE LOTS IN THIS SUBDIVISION AND TO THEIR HEIRS AND ASSIGNS.

WITNESSED OUR HANDS AND SEALS THIS _____ DAY OF _____.

JOE MORRIS
TITLE:
WOOD FAMILY FARM OF HAMILTON COUNTY LLC

STATE OF _____)
)SS:
_____ COUNTY)

BEFORE ME THE UNDERSIGNED NOTARY PUBLIC, IN AND FOR THE COUNTY AND STATE, PERSONALLY APPEARED _____ AND ACKNOWLEDGED THE EXECUTION OF THE FOREGOING INSTRUMENT AS THEIR VOLUNTARY ACT AND DEED, FOR THE PURPOSES THEREIN EXPRESSED.

WITNESS MY HAND AND NOTARY SEAL THIS _____ DAY OF _____.

WRITTEN SIGNATURE: _____, NOTARY PUBLIC
PRINTED NAME: _____
MY COMMISSION EXPIRES: _____
MY COUNTY OF RESIDENCE: _____

MICHAEL LUEDKE
TITLE: DIVISION PRESIDENT
CND WOODS ROBINSON LLC

STATE OF _____)
)SS:
_____ COUNTY)

BEFORE ME THE UNDERSIGNED NOTARY PUBLIC, IN AND FOR THE COUNTY AND STATE, PERSONALLY APPEARED _____ AND ACKNOWLEDGED THE EXECUTION OF THE FOREGOING INSTRUMENT AS THEIR VOLUNTARY ACT AND DEED, FOR THE PURPOSES THEREIN EXPRESSED.

WITNESS MY HAND AND NOTARY SEAL THIS _____ DAY OF _____.

WRITTEN SIGNATURE: _____, NOTARY PUBLIC
PRINTED NAME: _____
MY COMMISSION EXPIRES: _____
MY COUNTY OF RESIDENCE: _____

R. BIRCH DALTON
TITLE: MEMBER
191ST STREET LAND ACQUISITION LLC

STATE OF _____)
)SS:
_____ COUNTY)

BEFORE ME THE UNDERSIGNED NOTARY PUBLIC, IN AND FOR THE COUNTY AND STATE, PERSONALLY APPEARED _____ AND ACKNOWLEDGED THE EXECUTION OF THE FOREGOING INSTRUMENT AS THEIR VOLUNTARY ACT AND DEED, FOR THE PURPOSES THEREIN EXPRESSED.

WITNESS MY HAND AND NOTARY SEAL THIS _____ DAY OF _____.

WRITTEN SIGNATURE: _____, NOTARY PUBLIC
PRINTED NAME: _____
MY COMMISSION EXPIRES: _____
MY COUNTY OF RESIDENCE: _____

SOURCE OF TITLE:
INST. #2022-04060
INST. #2022-04061
INST. #2022-04062

This instrument prepared for:

CND WOODS ROBINSON, LLC
MICHAEL LUEDKE – DIVISION PRESIDENT
ADDRESS
LOCATION
PHONE:

This instrument prepared by: ANDREW D. BAXTER

WEIHE
ENGINEERS
Land Surveying | Civil Engineering
Landscape Architecture

10505 N. College Avenue
Indianapolis, Indiana 46280
weihe.net

317 | 846 - 6611
800 | 452 - 6408
317 | 843 - 0546/fax

ALLAN H. WEIHE, P.E., L.S. • FOUNDER